


# 0 JANVIER ROAD CONCEPT PLOT PLAN FOR ONE LOT CONSOLIDATION

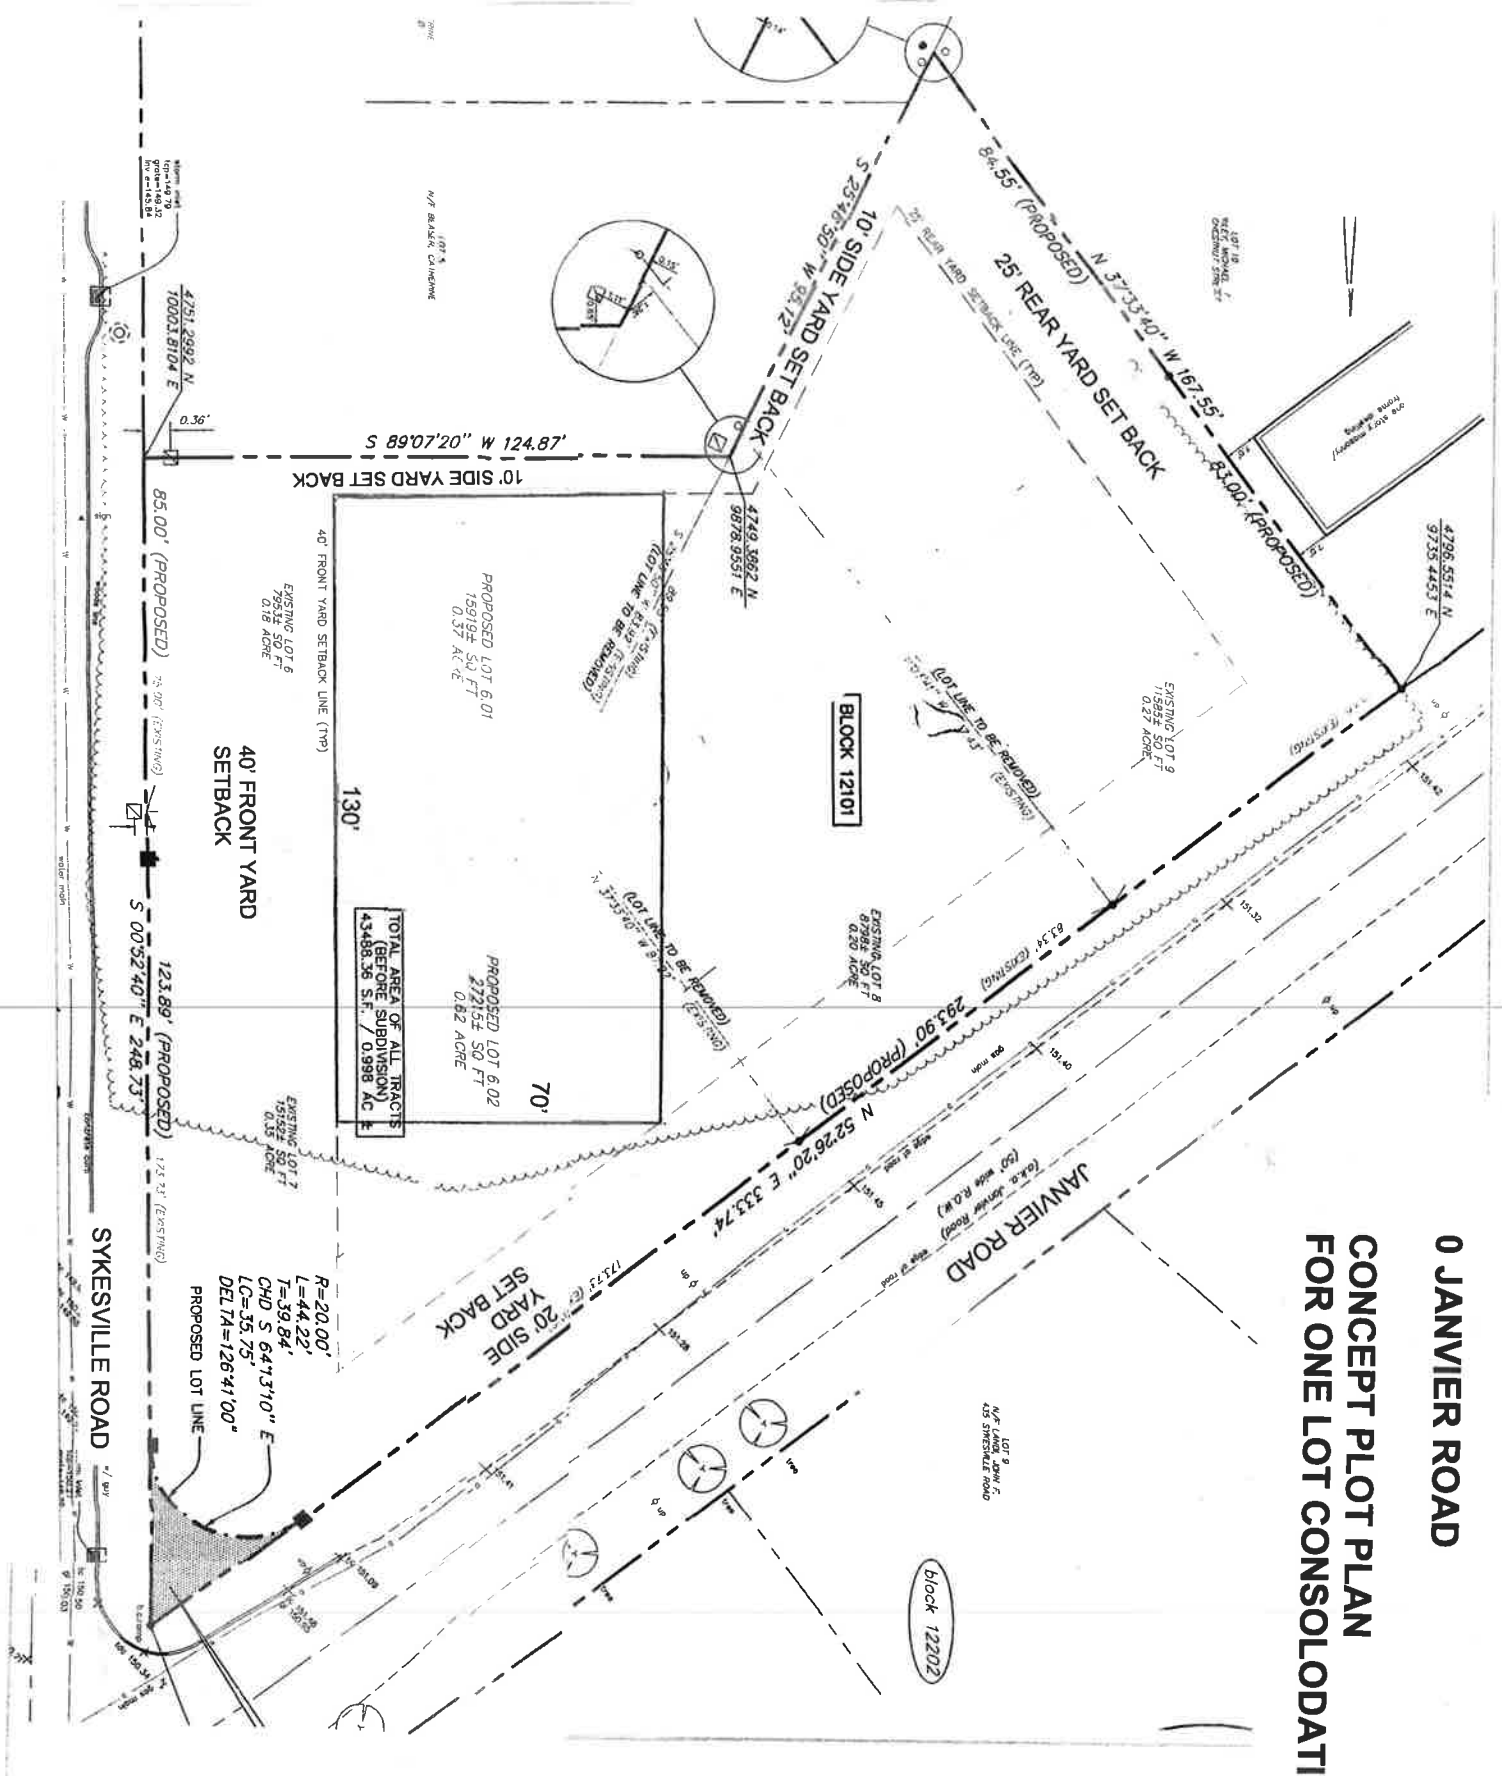

EXISTING LOT 6  
7951± SQ FT  
0.18 ACRE

PROPOSED LOT 6.01  
15919± SQ FT  
0.37 AC±

PROPOSED LOT 6.02  
0.62 ACRE


EXISTING LOT 7  
0.35 ACRE

EXISTING LOT 8  

EXISTING LOT 9  
0.27 ACRE





SYKESVILLE ROAD

JANVIER ROAD

BLOCK 12101

Block 12202

40' FRONT YARD SETBACK

10' SIDE YARD SETBACK

10' SIDE YARD SETBACK

